



SIDE VIEW

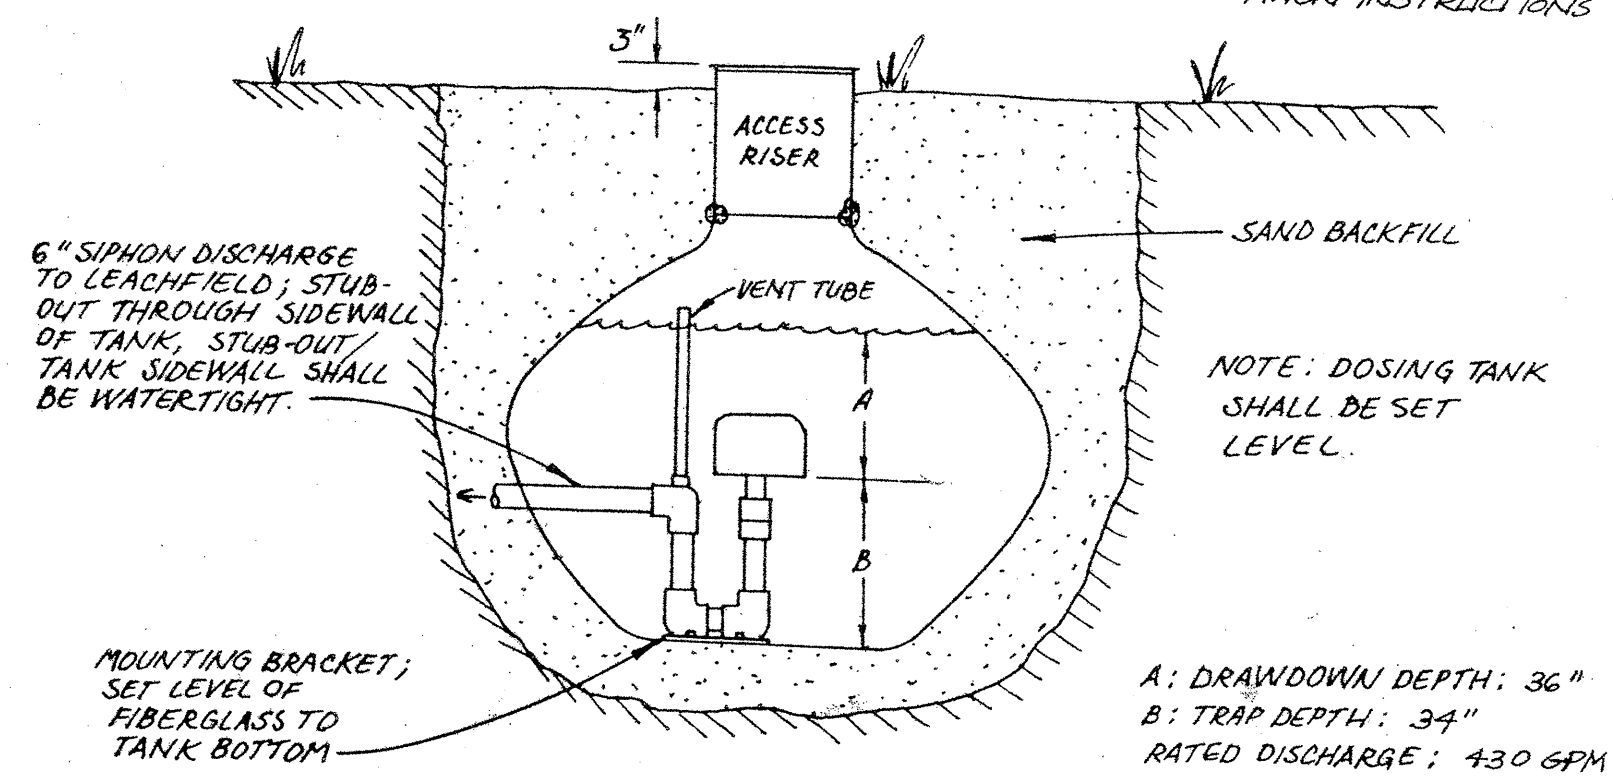


END VIEW


LEACHFIELD DOSING CHAMBER DETAILS

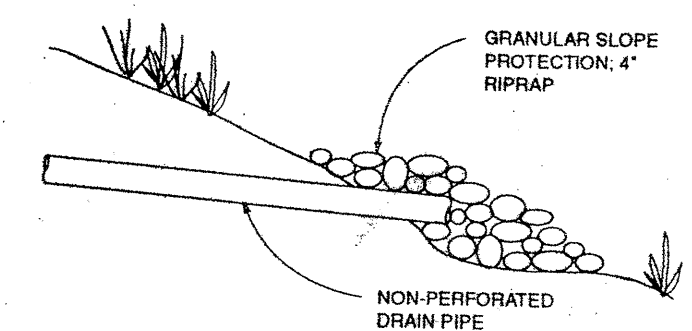


**CROSS-SECTION
OUTLET DETAILS**

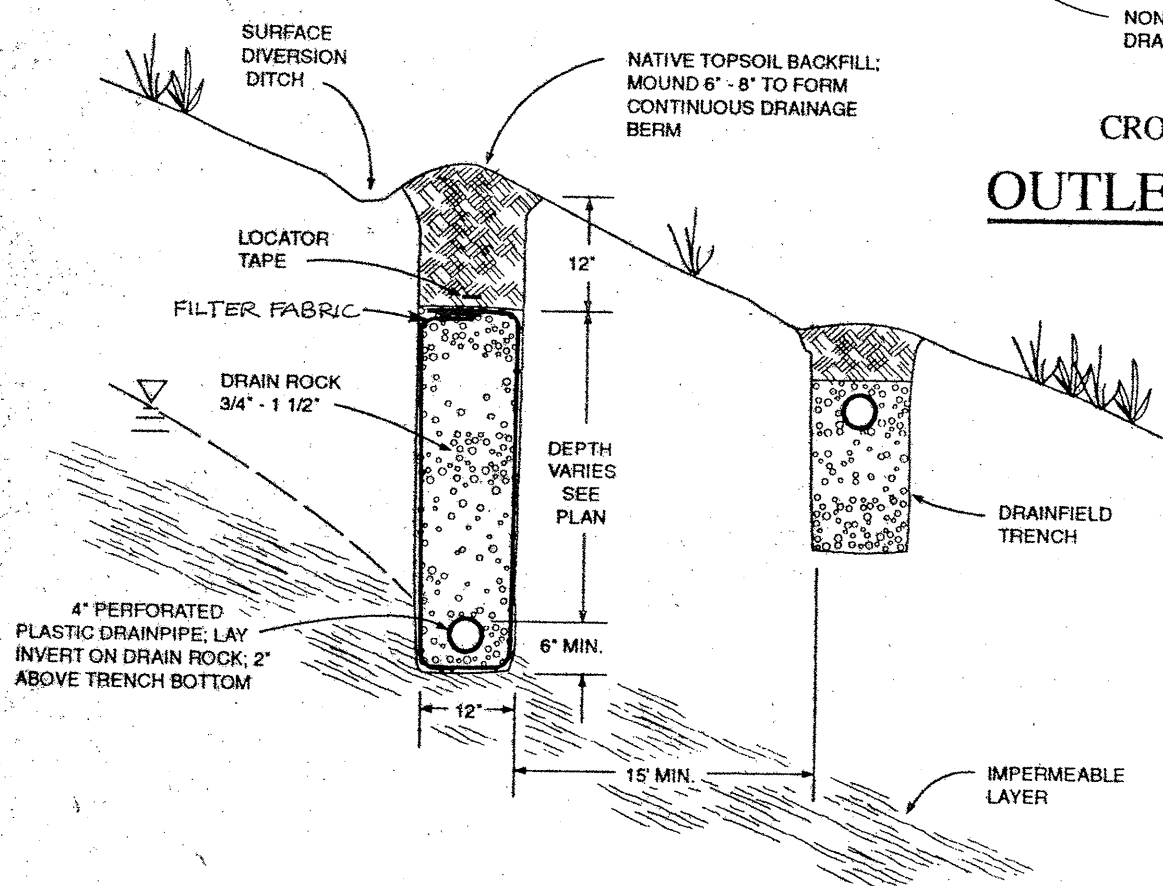


**CROSS-SECTION
INTERCEPT DRAIN DETAILS**

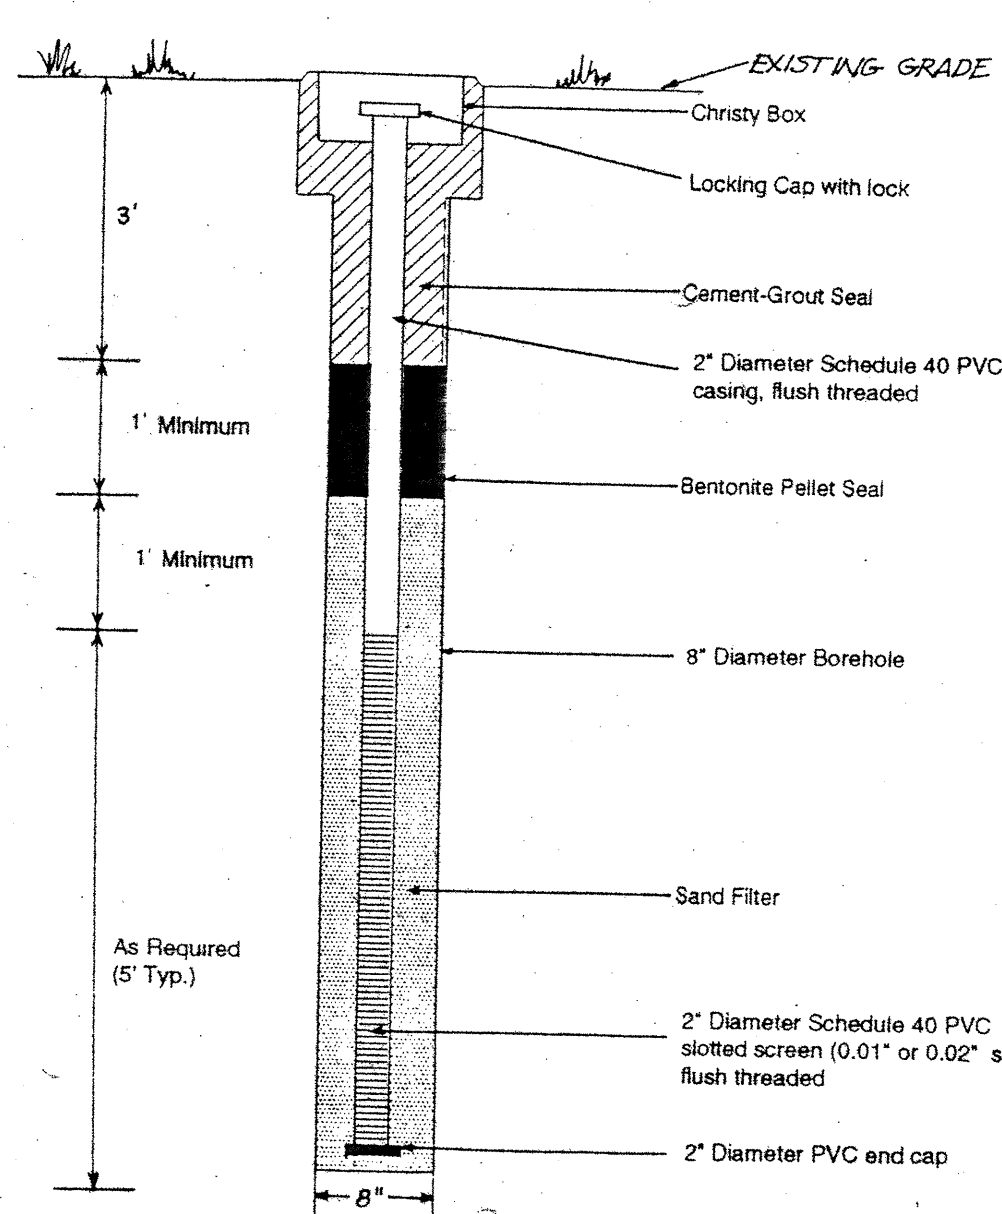

**MONITORING WELL
DETAIL**

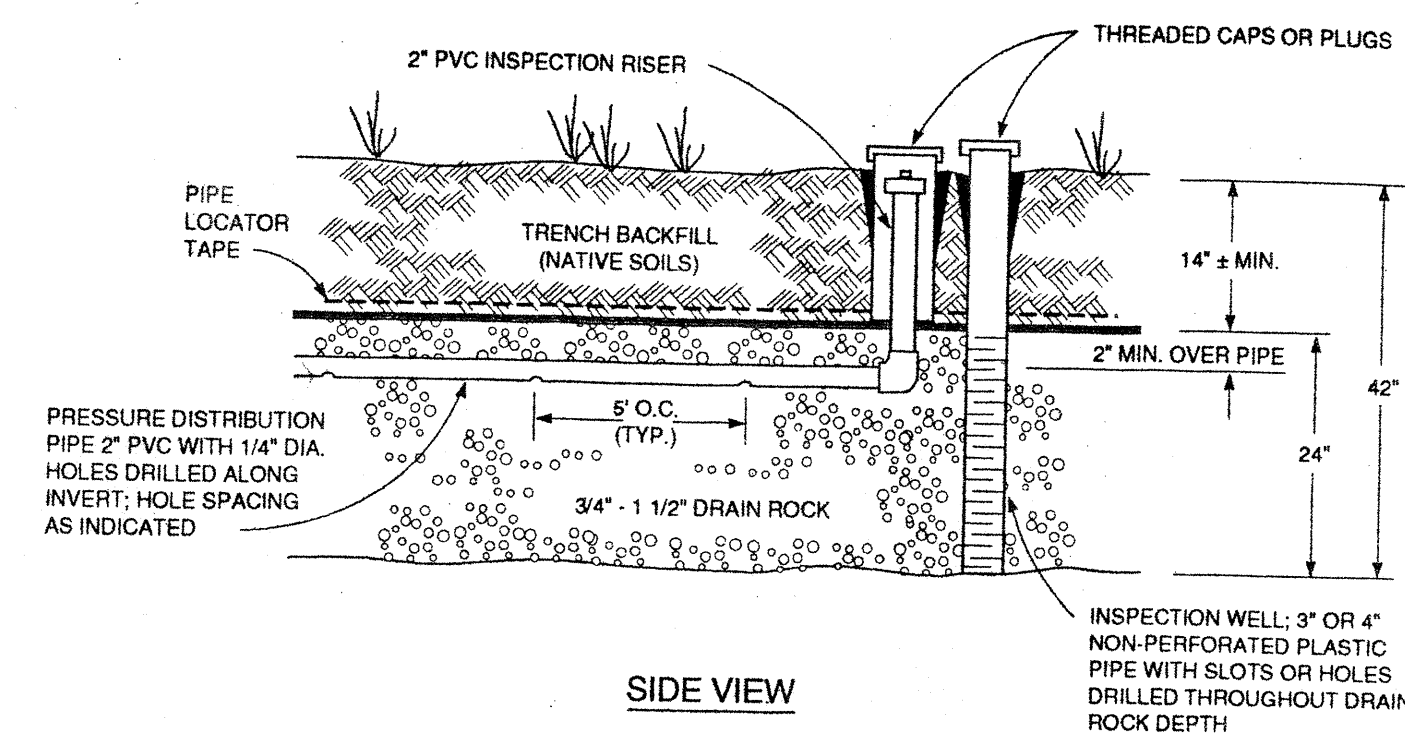


SIDE VIEW

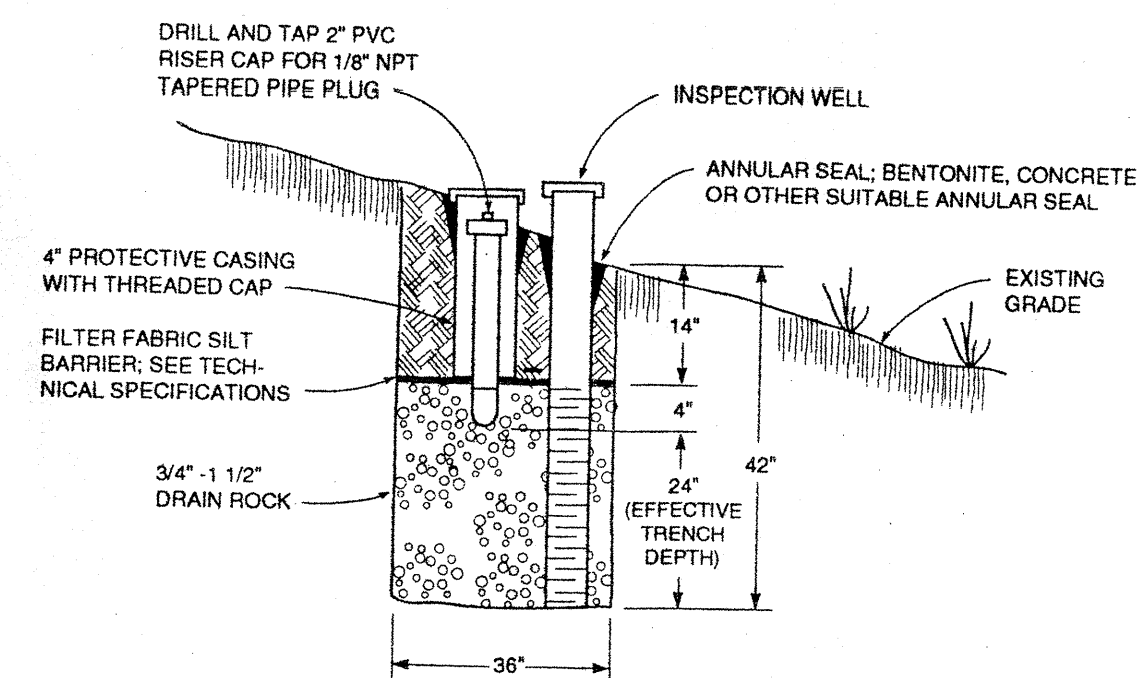


END VIEW

**PRESSURE DISTRIBUTION TRENCH DETAILS
APPLIES TO LEACHING TRENCH SYSTEMS A AND B (WINTER FIELD)**

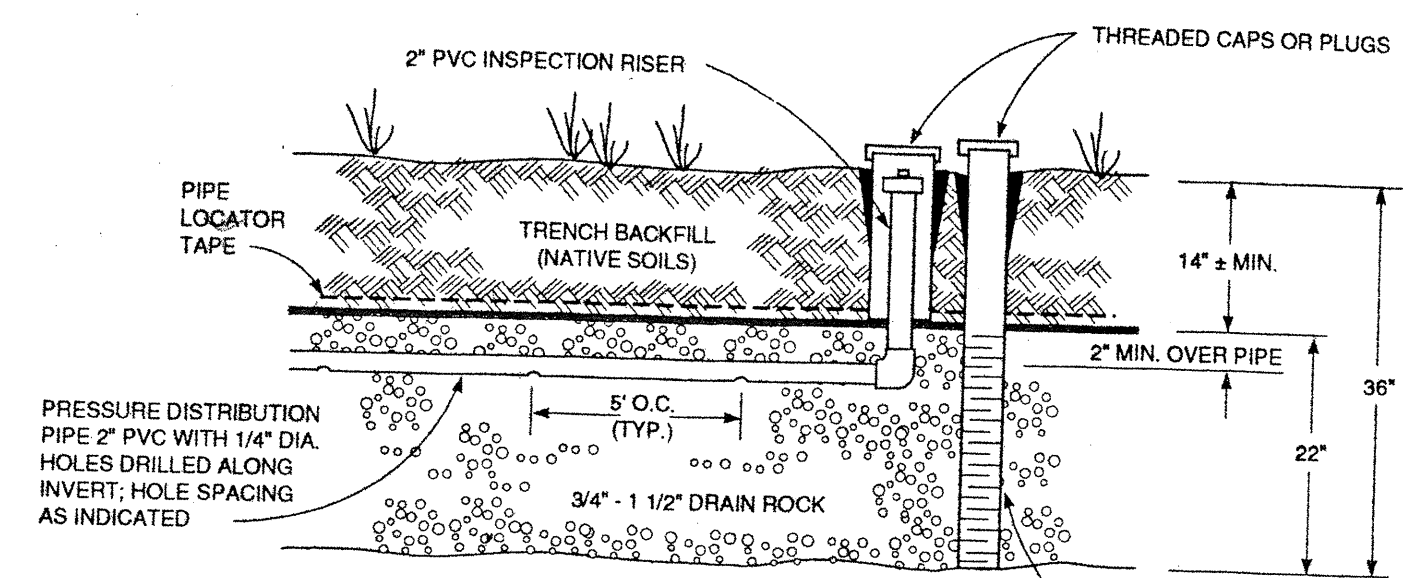


SIDE VIEW

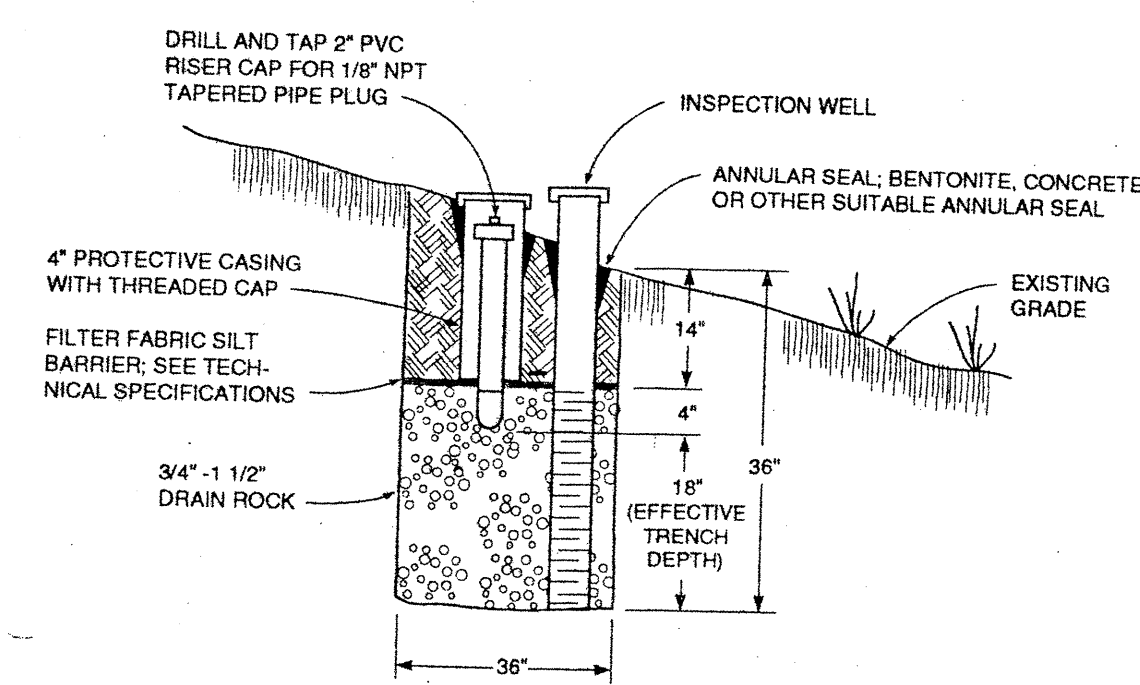


END VIEW


**PRESSURE DISTRIBUTION TRENCH DETAILS
APPLIES TO LEACHING TRENCH SYSTEMS C AND D (SUMMER FIELD)**

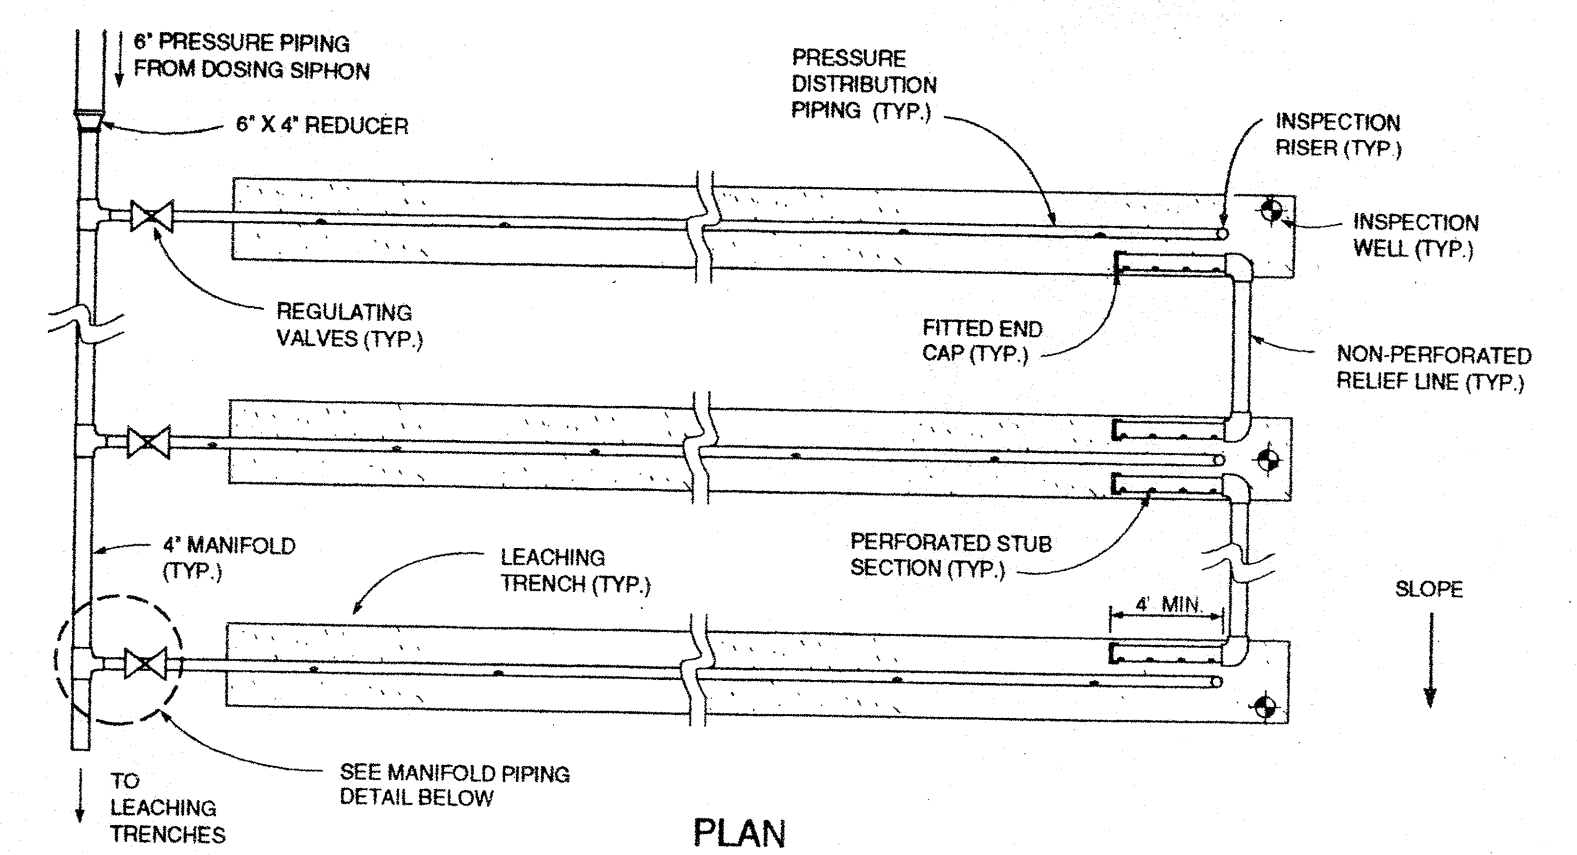

PLAN

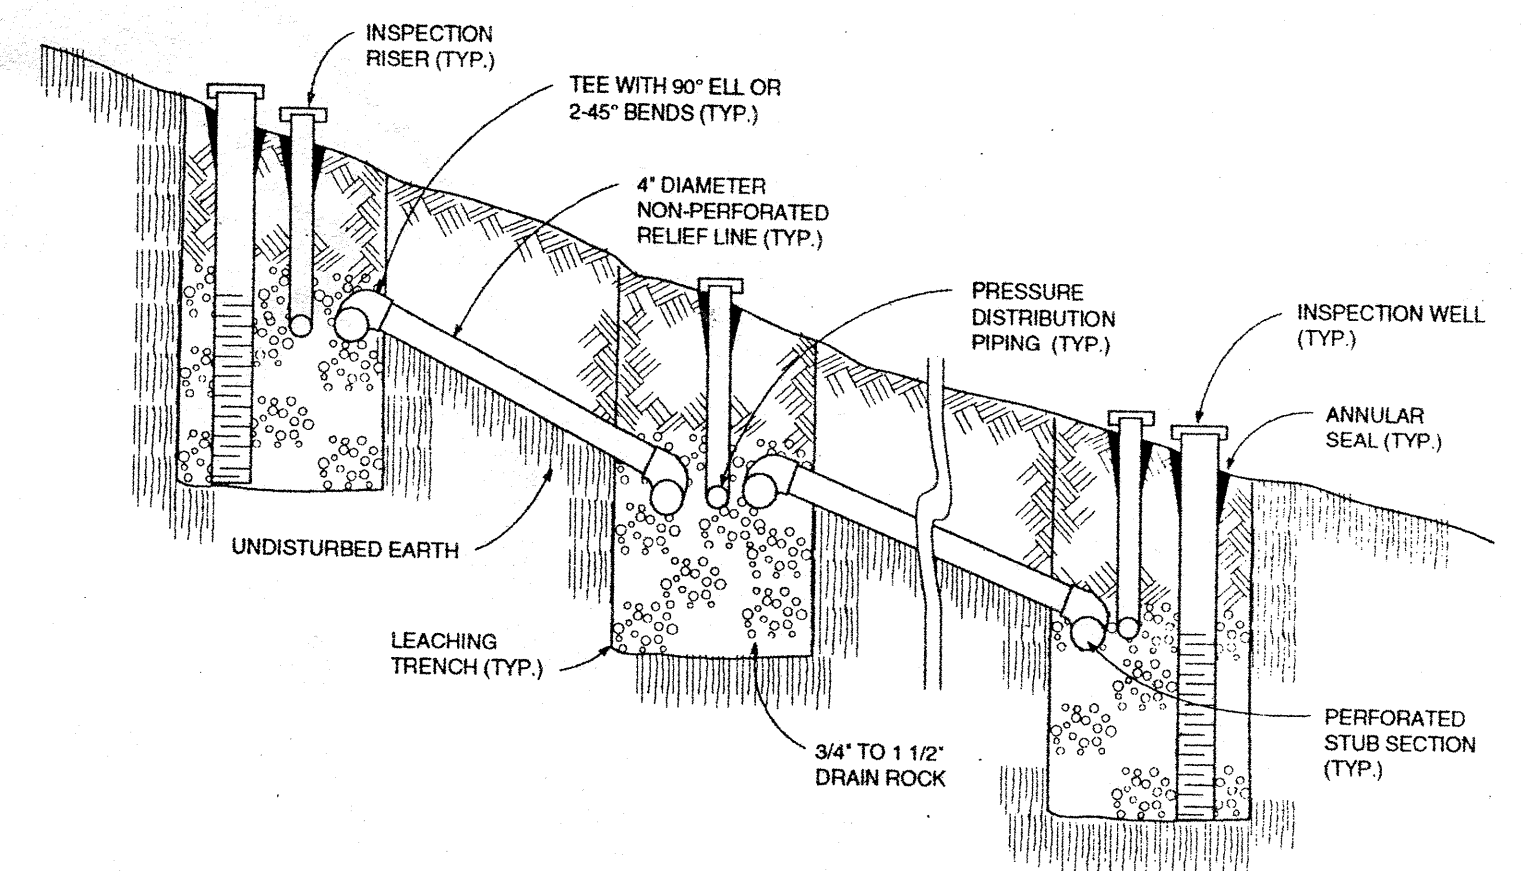


**CROSS-SECTION
RELIEF LINE DETAILS**

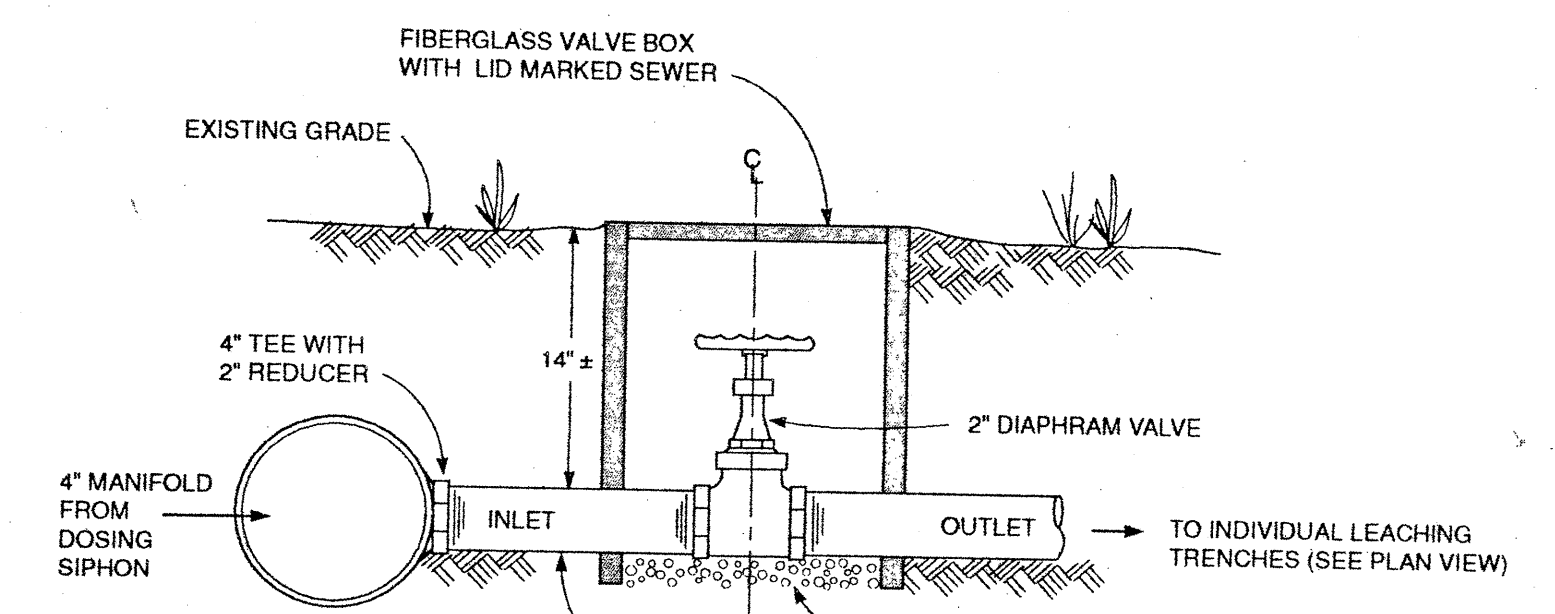

MANIFOLD PIPING DETAIL

REV.	DATE	BY	DESCRIPTION

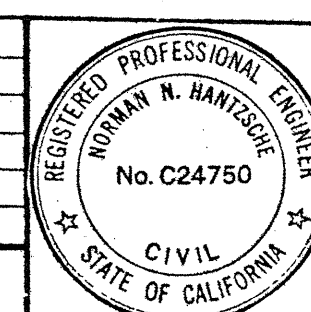

Questa Engineering Corporation
CIVIL, ENVIRONMENTAL & AGRICULTURAL ENGINEERS
1220 BRICKYARD COVE ROAD
POINT RICHMOND, CALIFORNIA 94807

DESIGN: NH/RM	DATE
DRAWN: SD	10794
CHK'D: NH	SCALE
APPV'D:	NONE

LAKE CANYON COMMUNITY SERVICES DISTRICT
COMMUNITY WASTEWATER PROJECT
LEACHFIELD CONSTRUCTION DETAILS

JOB NO.
92158
SHEET
D4